




# PARKWOOD SQUARE APARTMENTS BUILDING A

## A CONDOMINIUM

### ST. PETERSBURG, FLORIDA

#### FLOOR PLAN AND ELEVATION

#### THIRD FLOOR

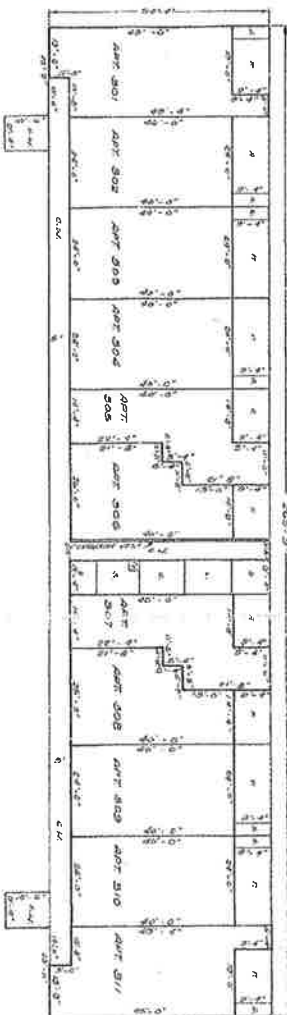

#### ELEVATION



NOTE: ALL DIMENSIONS REFER TO CITY  
 PLANETS TO 300 NORTH NAD 83 DATUM

- LEGEND:
- CLW - COVERED WALKWAY
  - A - APARTMENT
  - W - WALL
  - FR - FLOOR
  - ST - STORAGE
  - SK - SKYBRIDGE
  - TC - TONNAGE CURB

**GEORGE F. YOUNG, INC.**  
 ARCHITECTS  
 1400 14TH AVENUE, SUITE 100  
 ST. PETERSBURG, FLORIDA 34782  
 (813) 321-1111

Book # 7 Page # 42

# PARKWOOD SQUARE APARTMENTS BUILDING A

## A CONDOMINIUM

ST. PETERSBURG, FLORIDA

CONDOMINIUM  
Book # 7 Page # 48


### FLOOR PLANS

Scale: 1/8" = 1'-0"

#### FIRST FLOOR



#### SECOND FLOOR

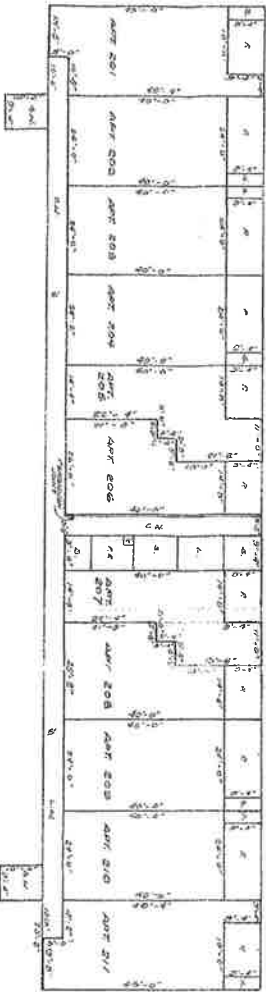


- LEGEND:
- CH—COVERED WALKWAY
  - E—ELEVATOR
  - L—LAUNDRY
  - MB—MENS ROOM
  - MR—MENS ROOM
  - S—STORAGE
  - T—TRASH
  - TC—TRASH CHUTE
  - CW—CRAWELL

**GEORGE F. YOUNG, INC.**  
 11022401S  
 DATE: 11/28/87




# PARKWOOD A

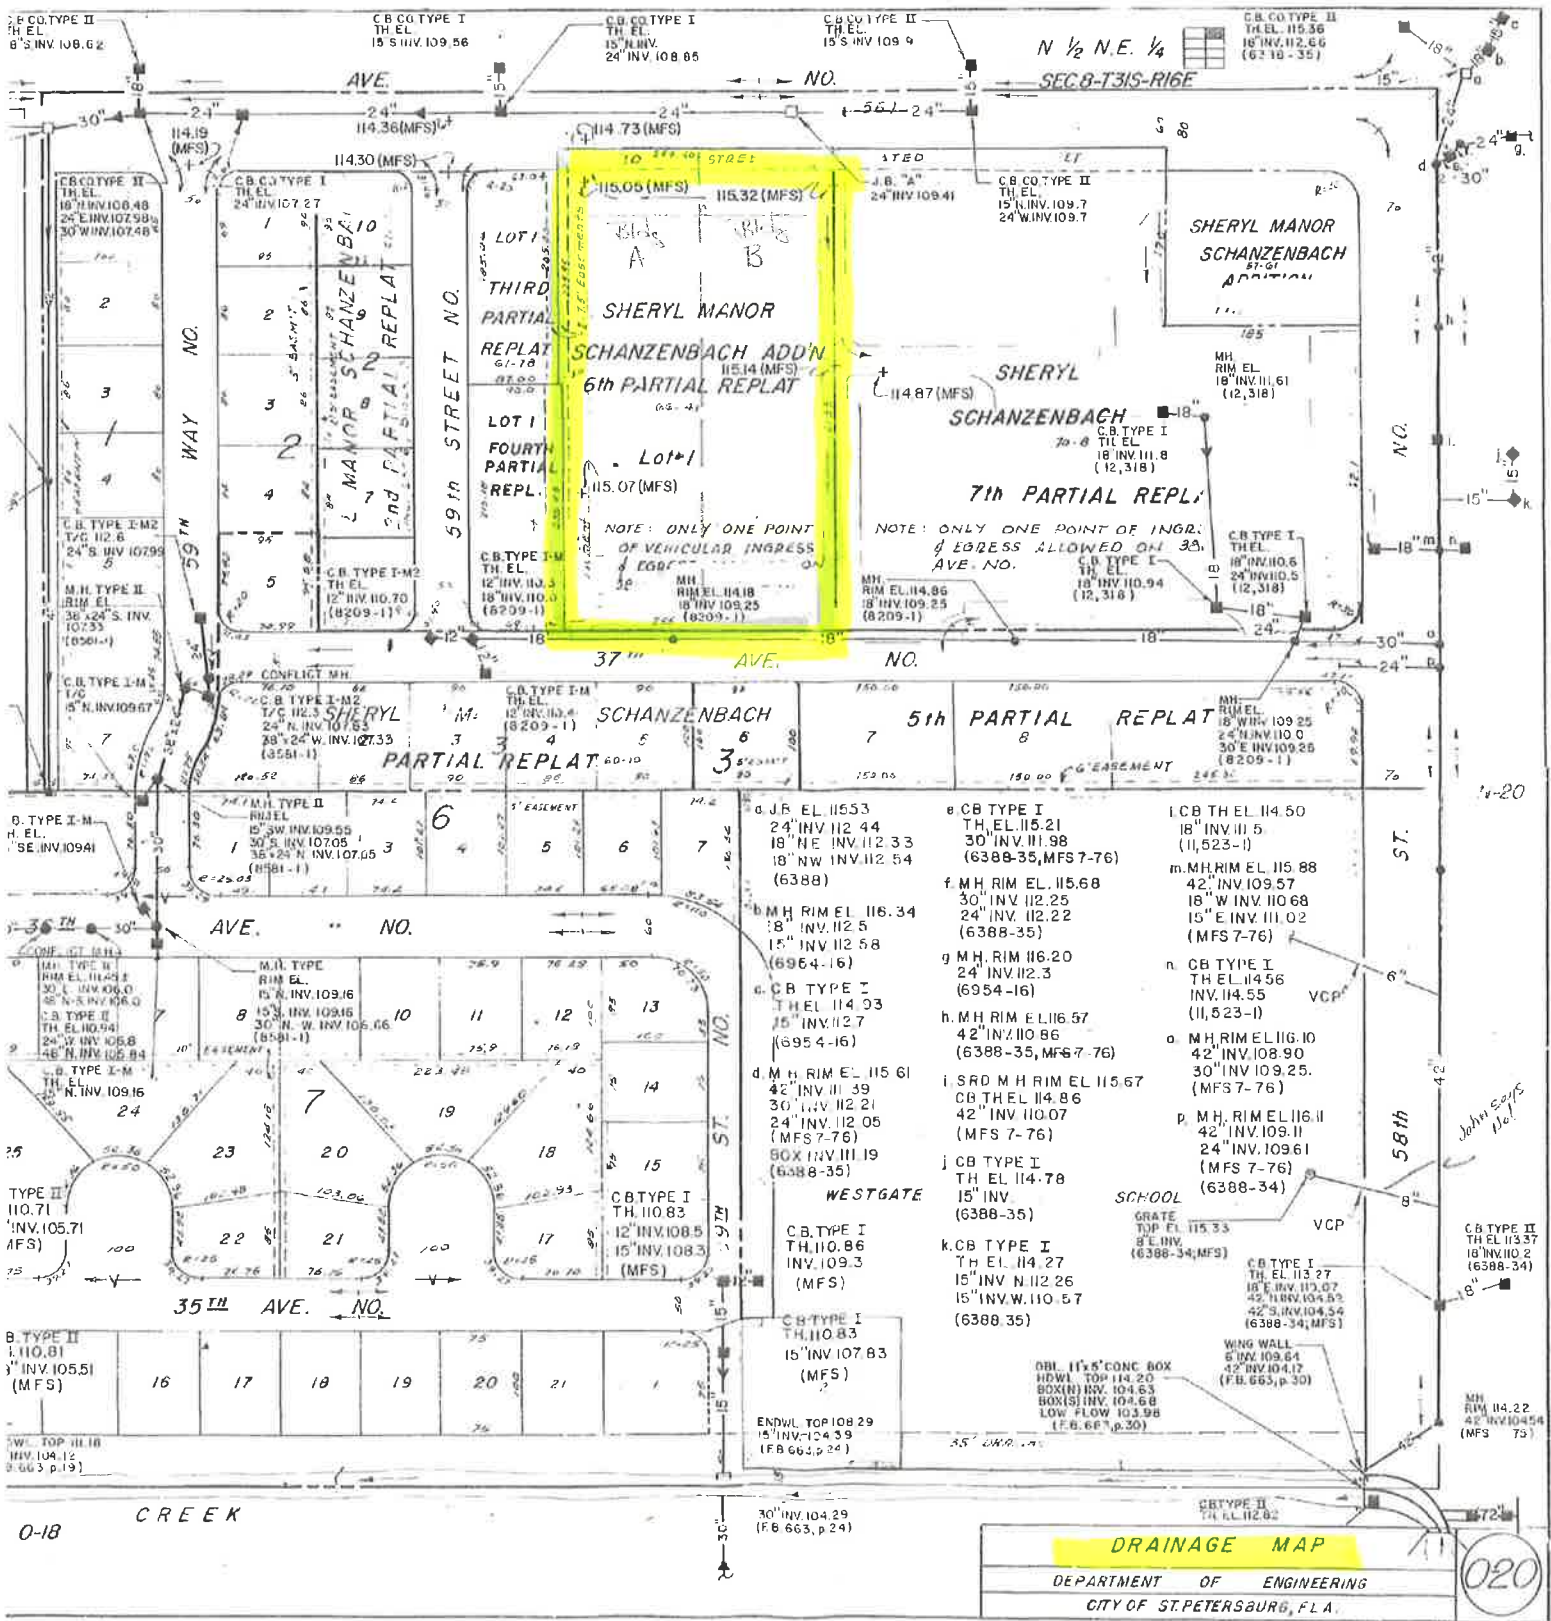

# PARKWOOD A

0-22

N 1/2 N.E. 1/4 SEC. 8-T 31S-R16E.

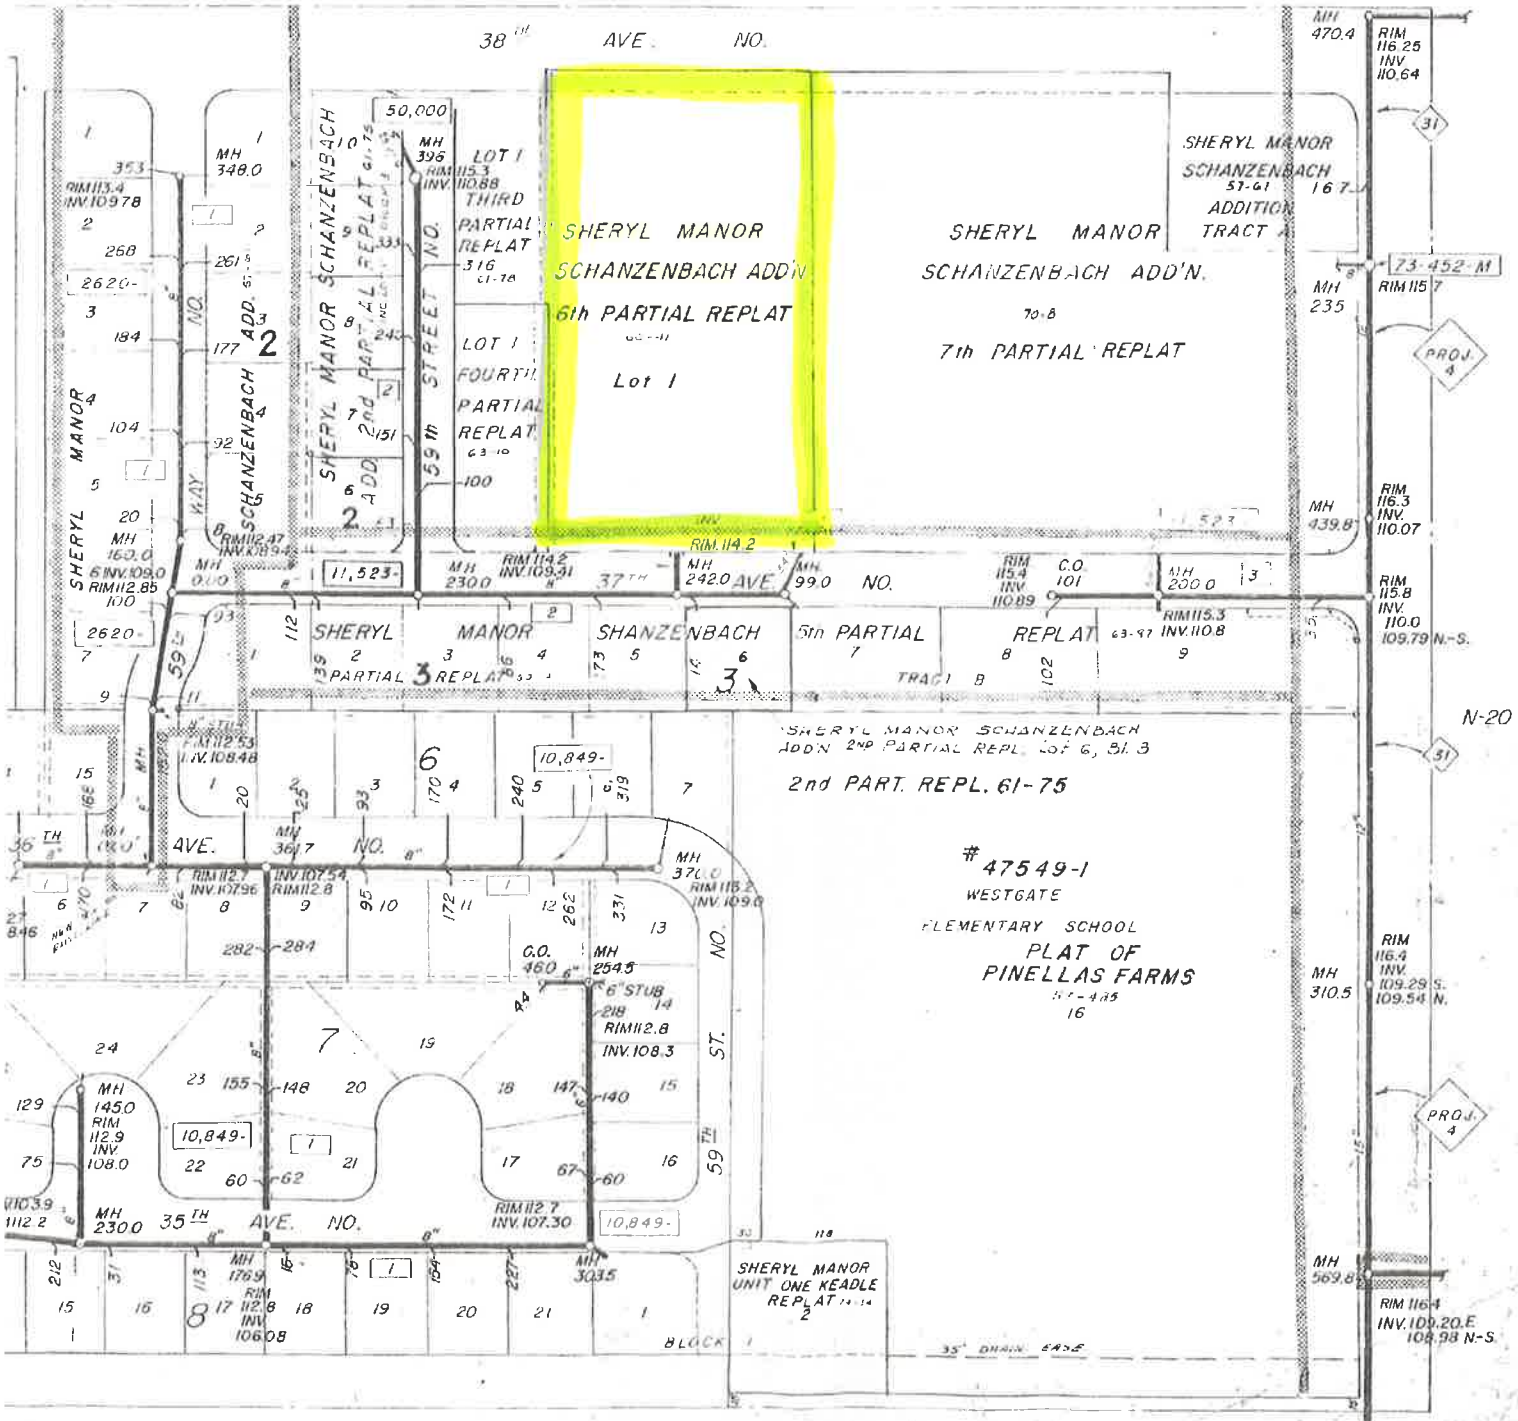


0-18

SANITARY SEWER MAP	0-20
DEPARTMENT OF ENGINEERING	
CITY OF ST. PETERSBURG, FLA	



# PARKWOOD A

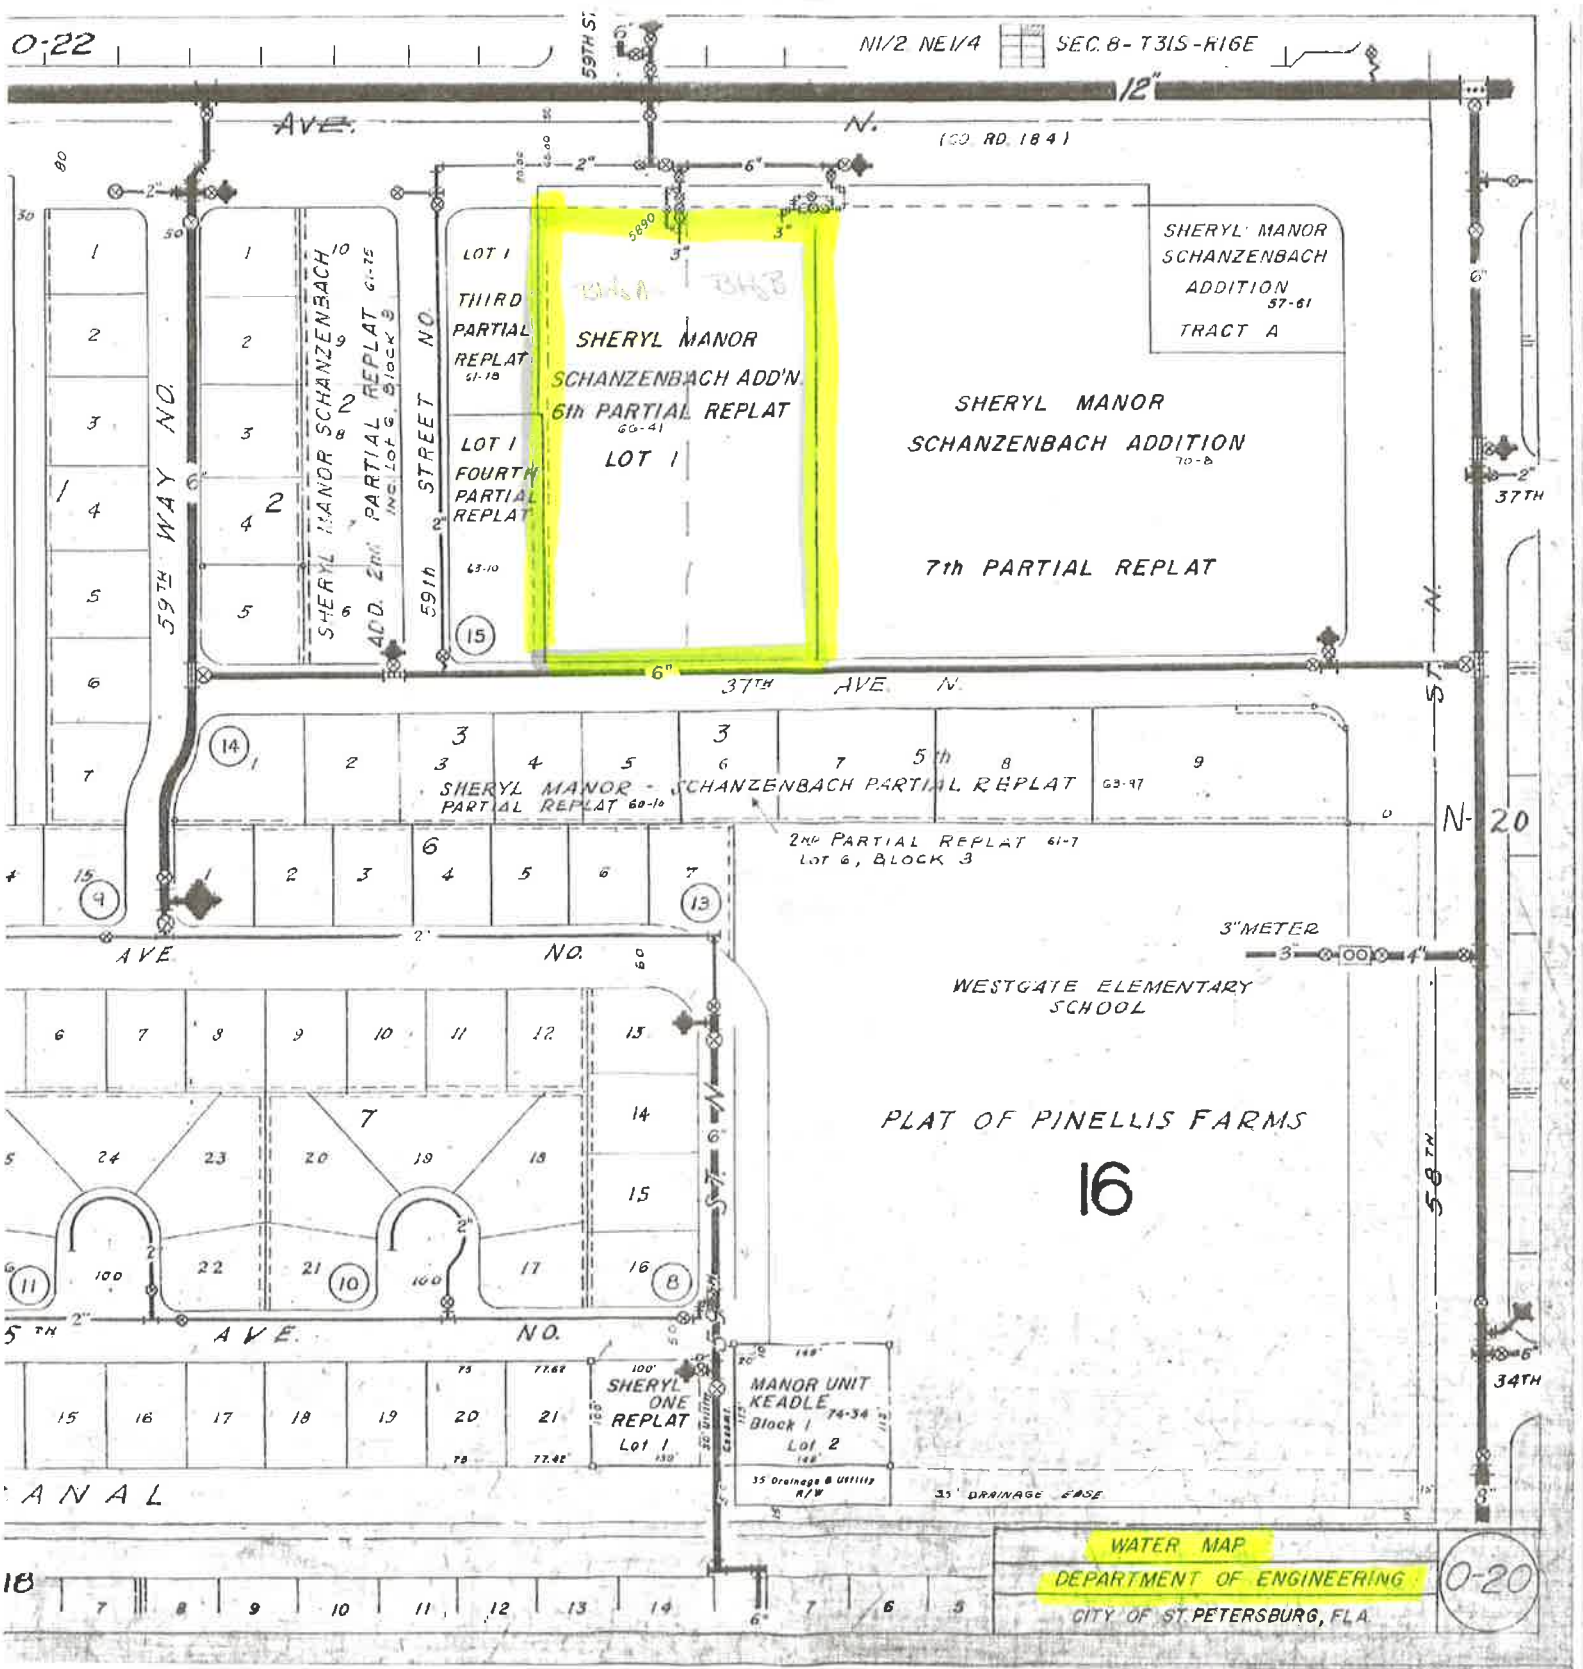


WATER MAP  
DEPARTMENT OF ENGINEERING  
CITY OF ST. PETERSBURG, FLA.

0-20

# PARKWOOD A

0-22

N 1/2 N.E. 1/4   SEC. 8-T31S-R16E.

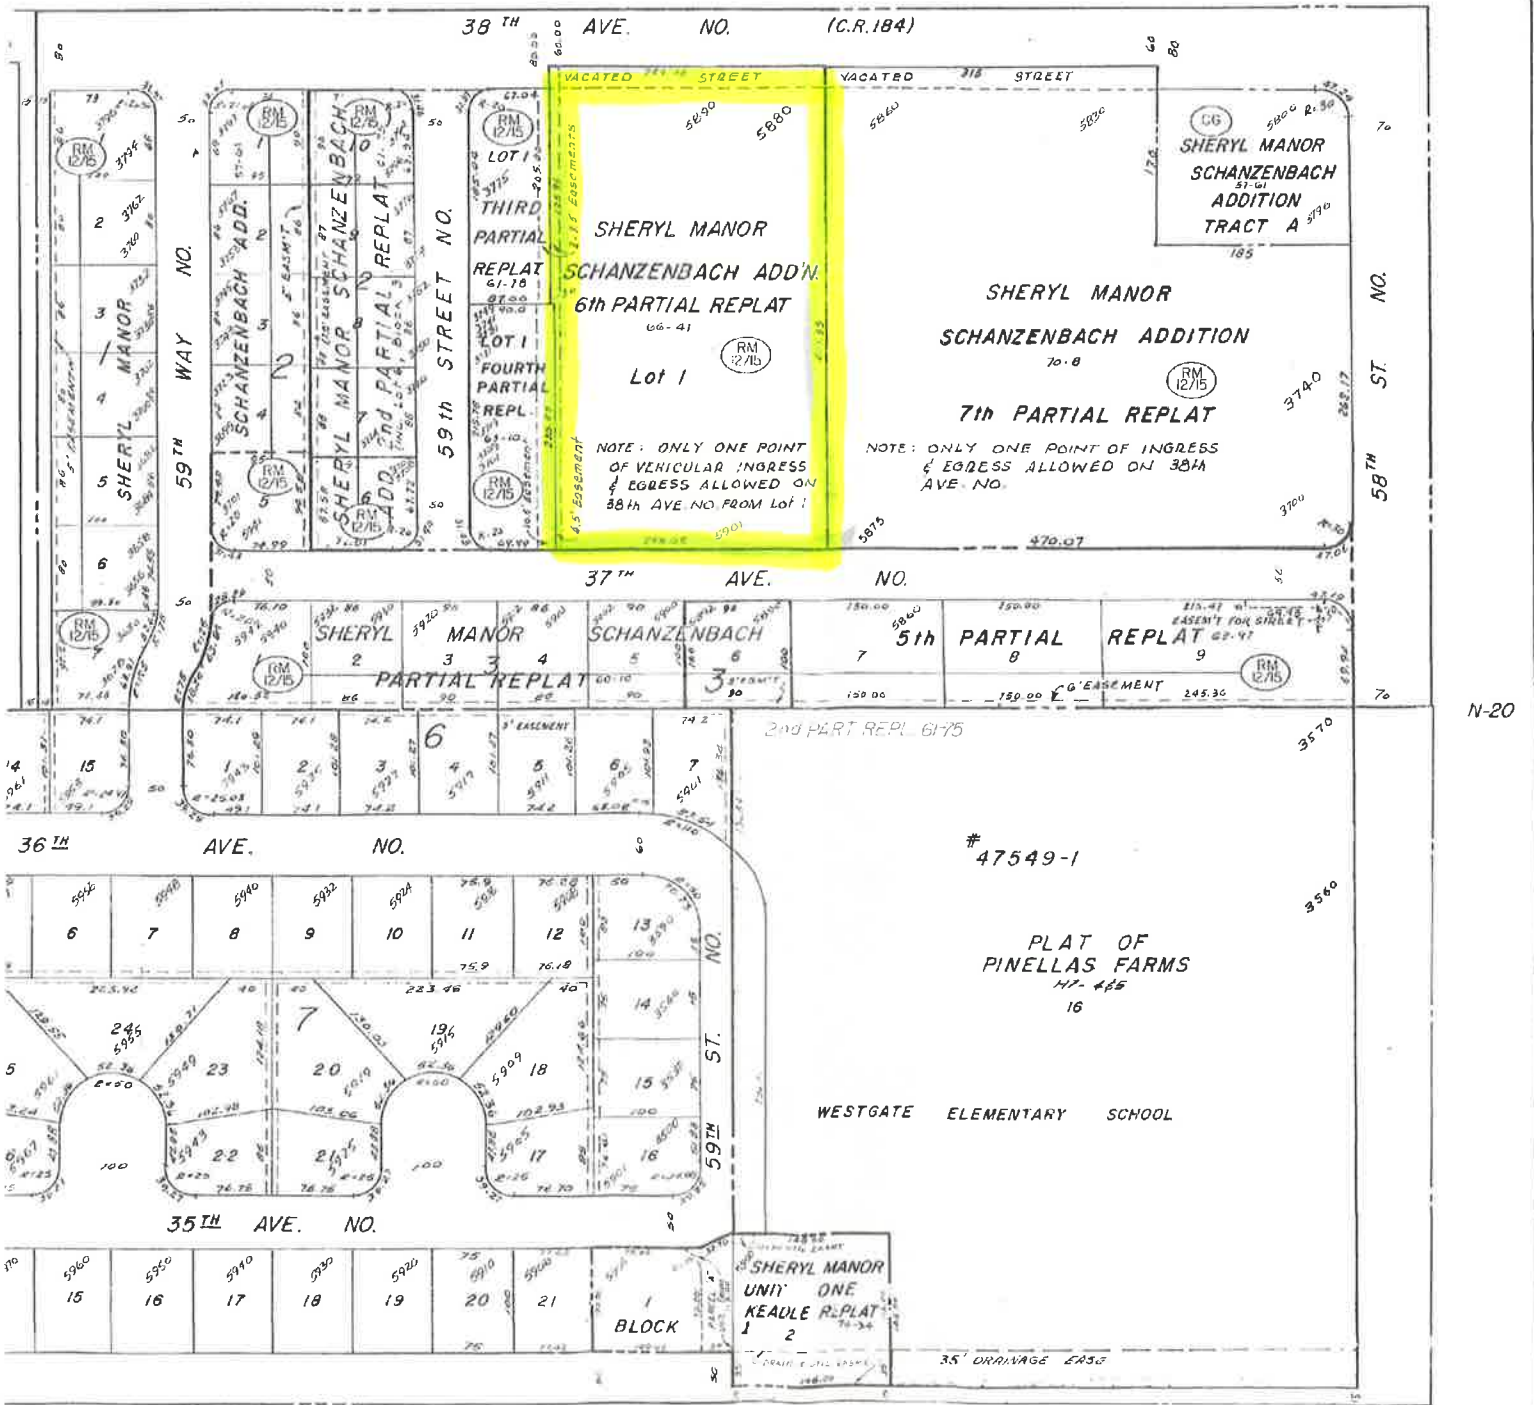

0-18

ALL PROPERTY ZONED RS  
75 EXCEPT AS NOTED

ZONING AND HOUSE NUMBERS	020
DEPARTMENT OF ENGINEERING	
CITY OF ST. PETERSBURG, FLA.	

893711